


Eighteenth Annual Dutchess Community College High School Architectural Design Competition

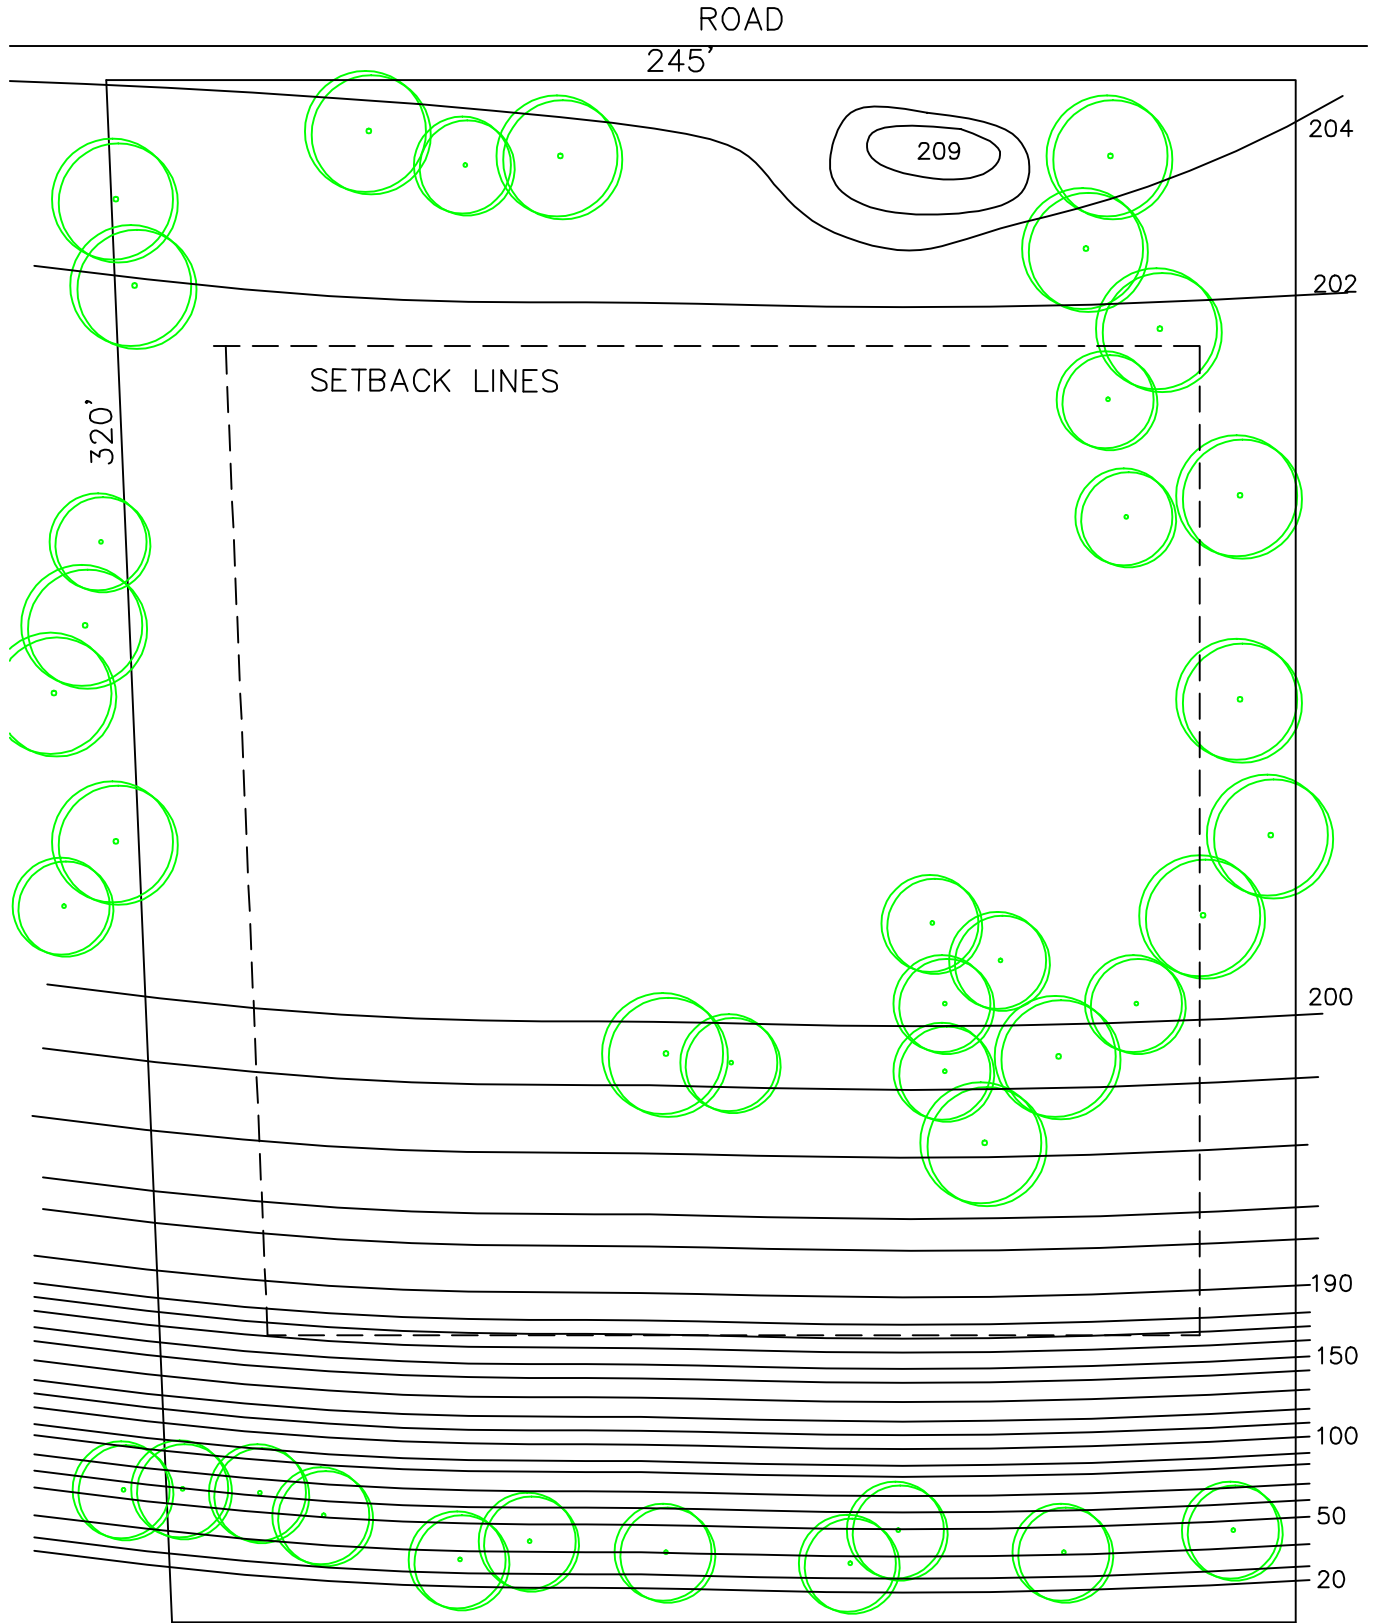

SITE PLAN HUDSON RIVER AND TRAIN TRACKS

SCALE 1/40"=1'-0"

